


Client:




Project:
 [REDACTED]


DATE:
DESIGN ENGINEER'S SIGNATURE:
CHECKED BY:
APPROVED BY:



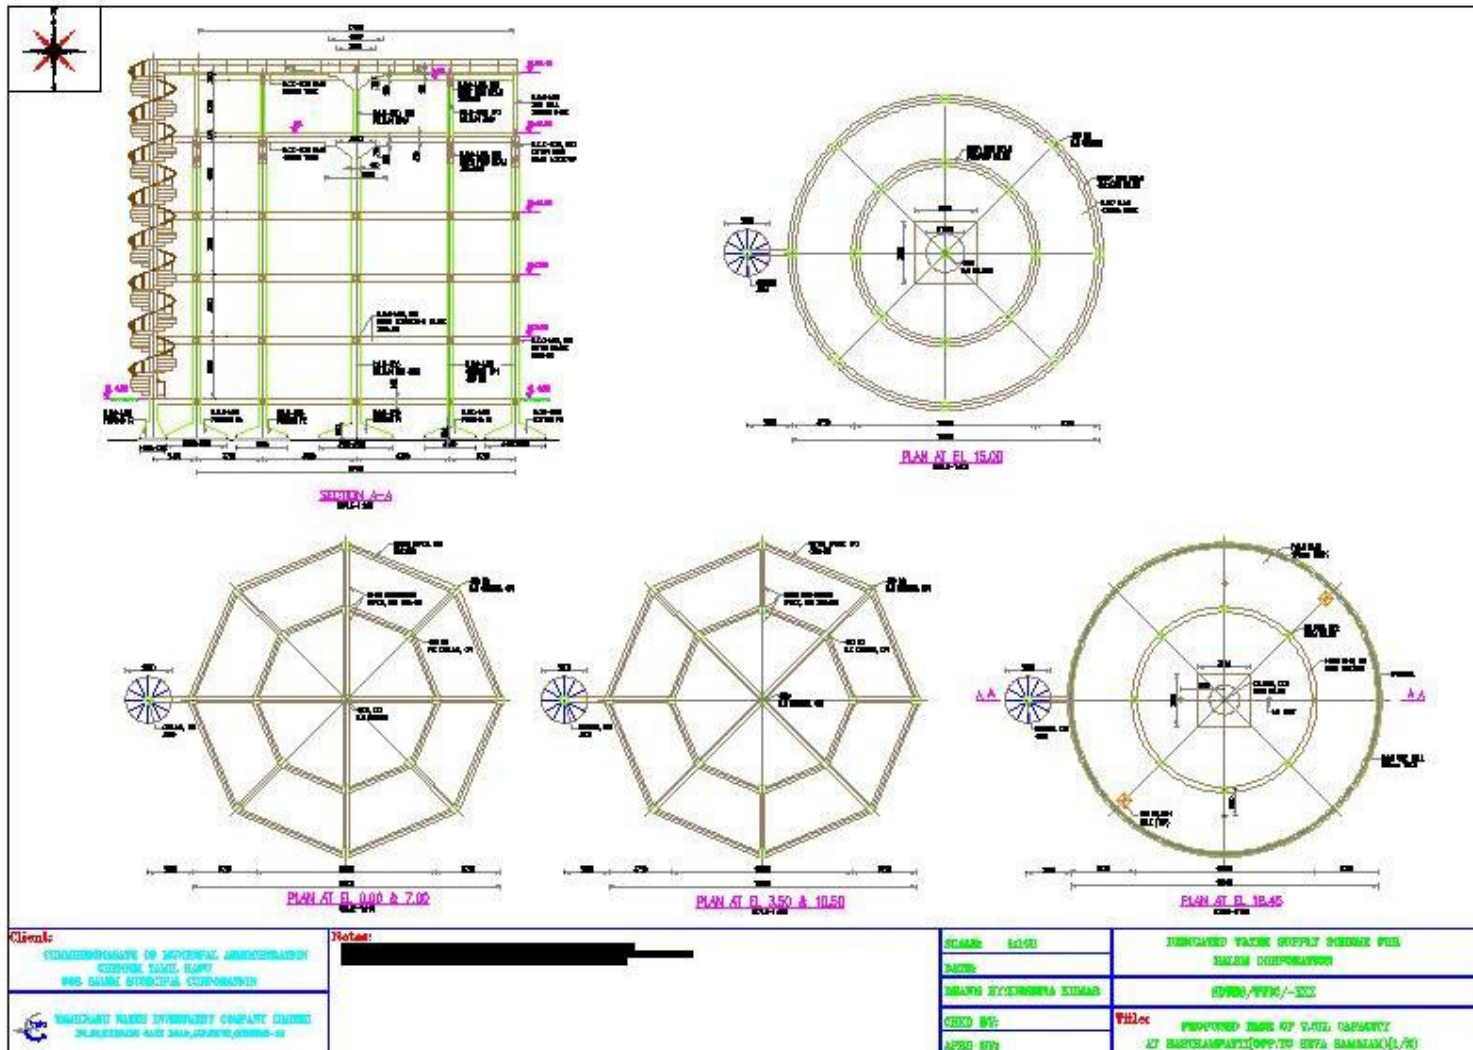


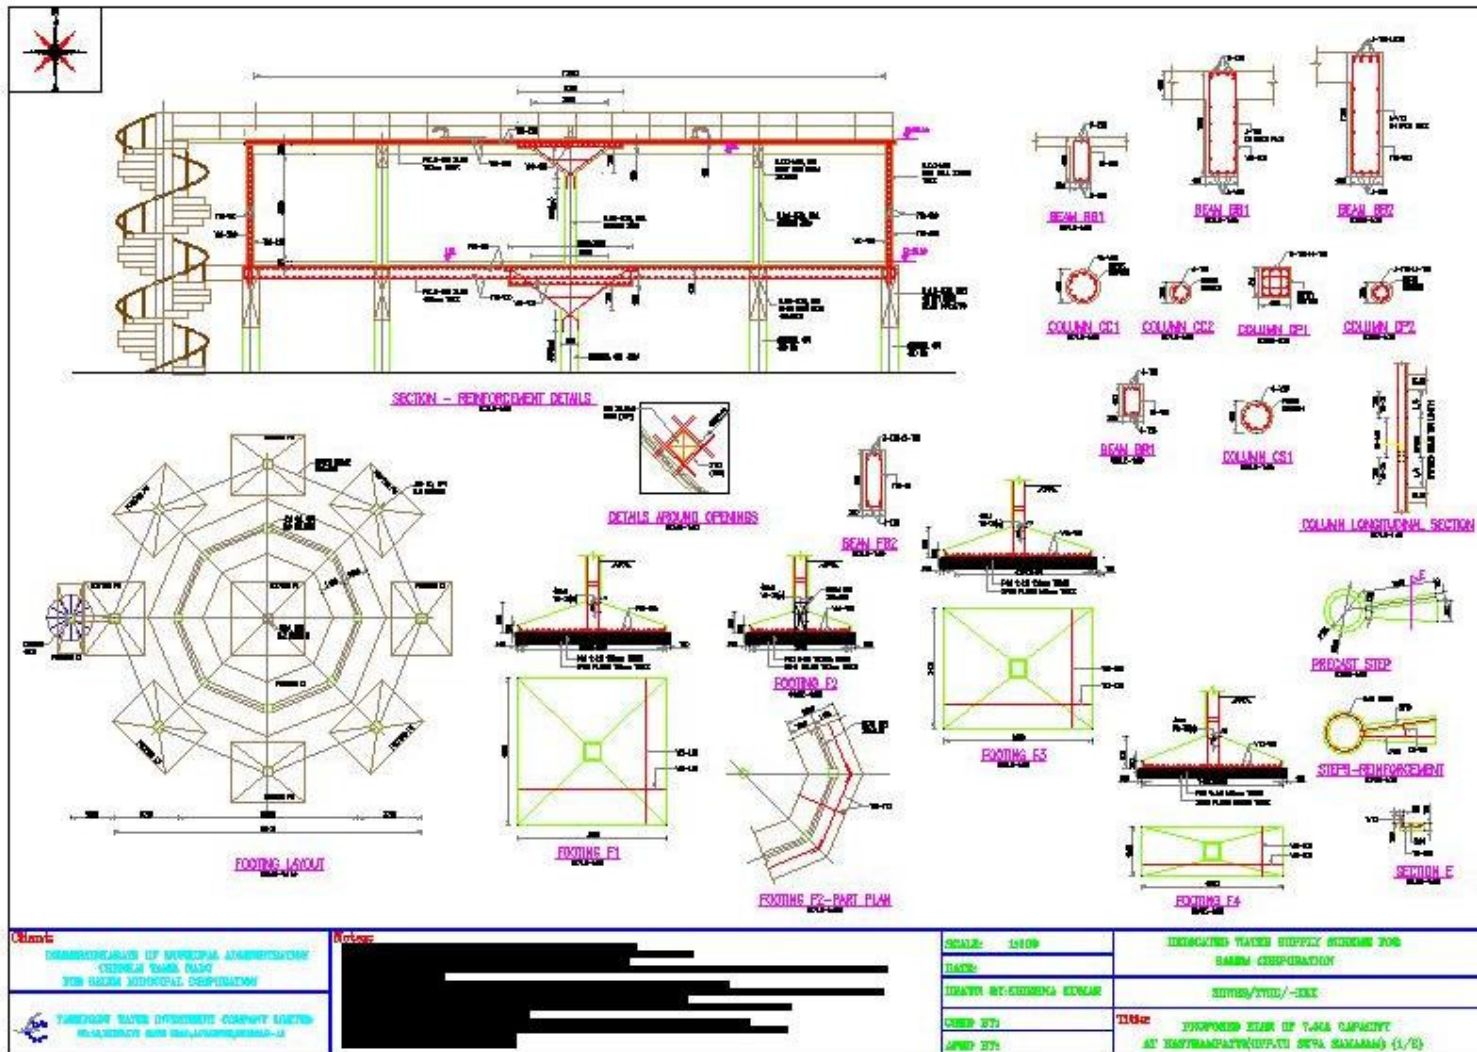


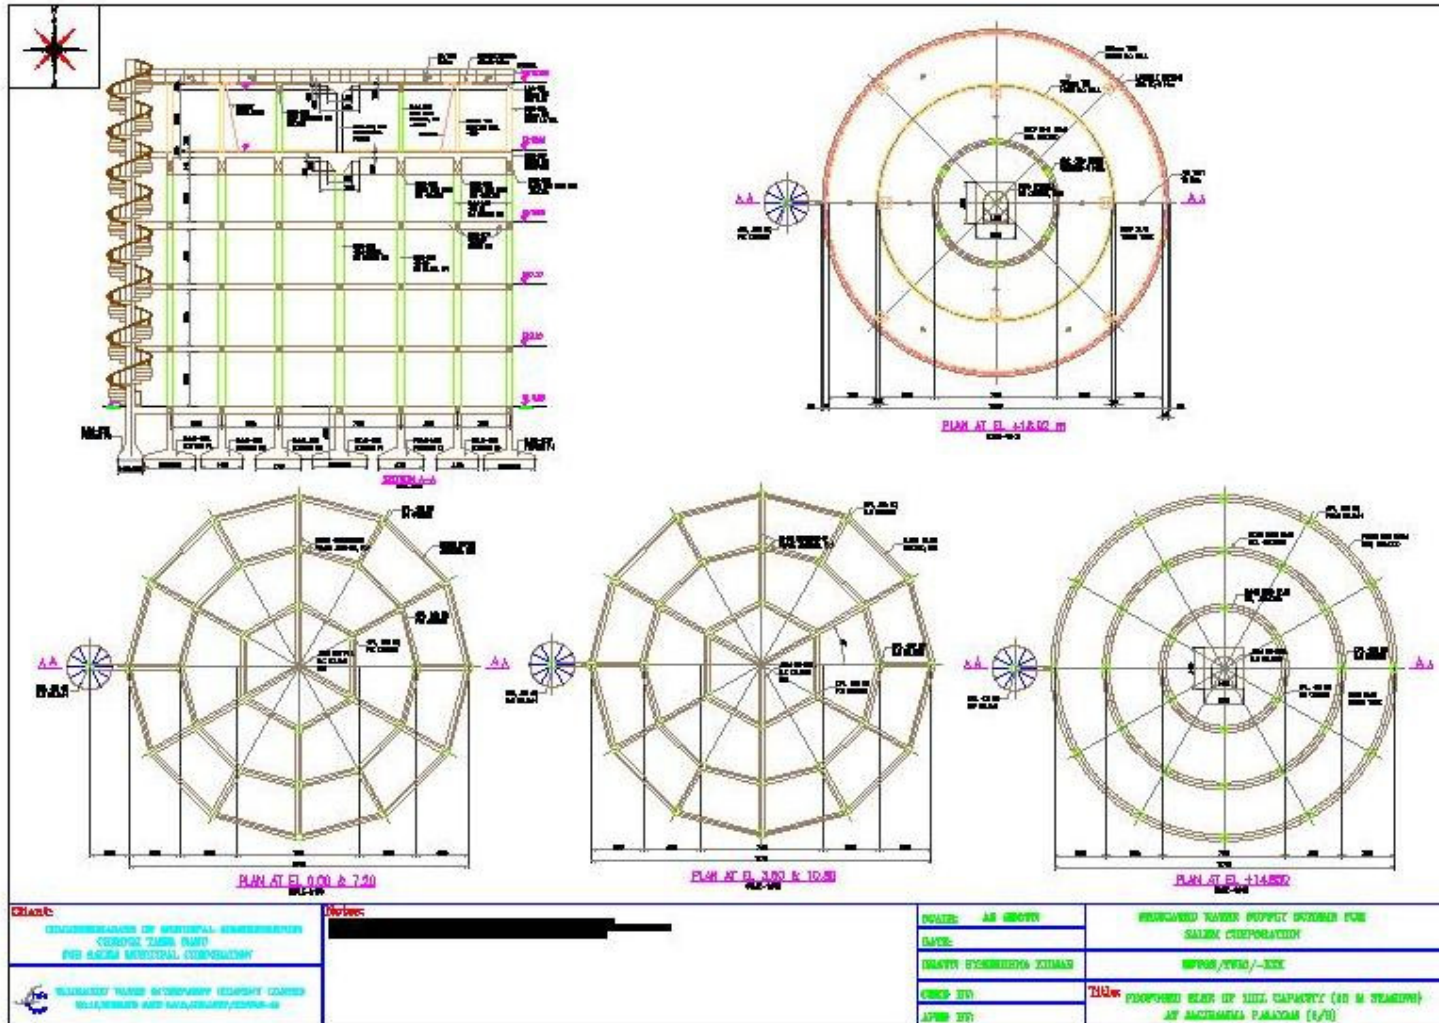

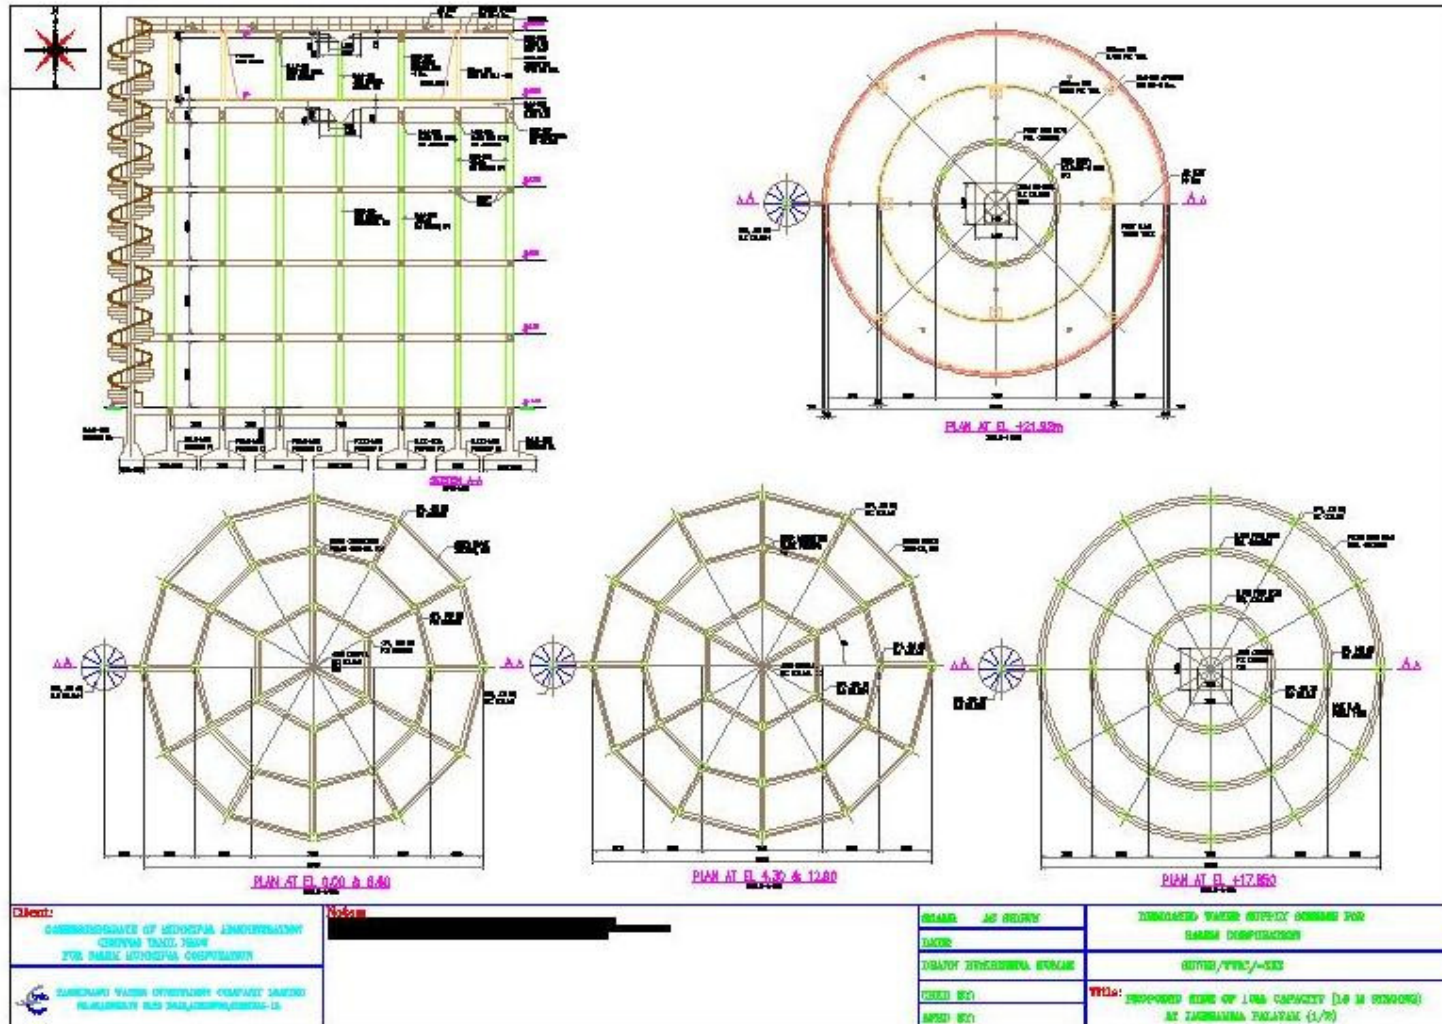

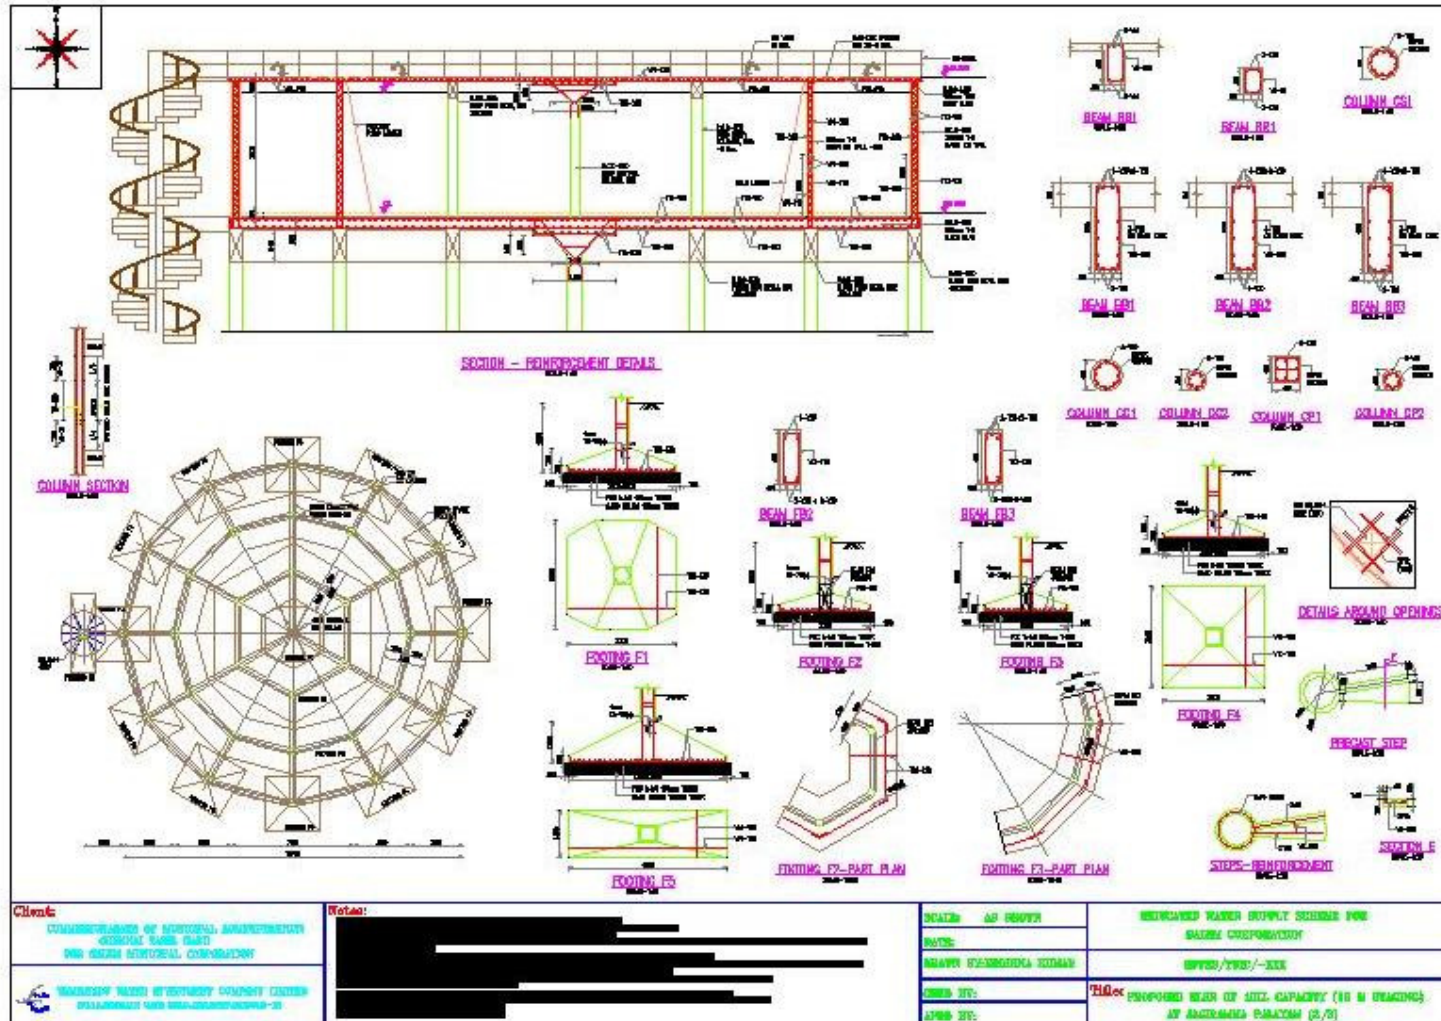

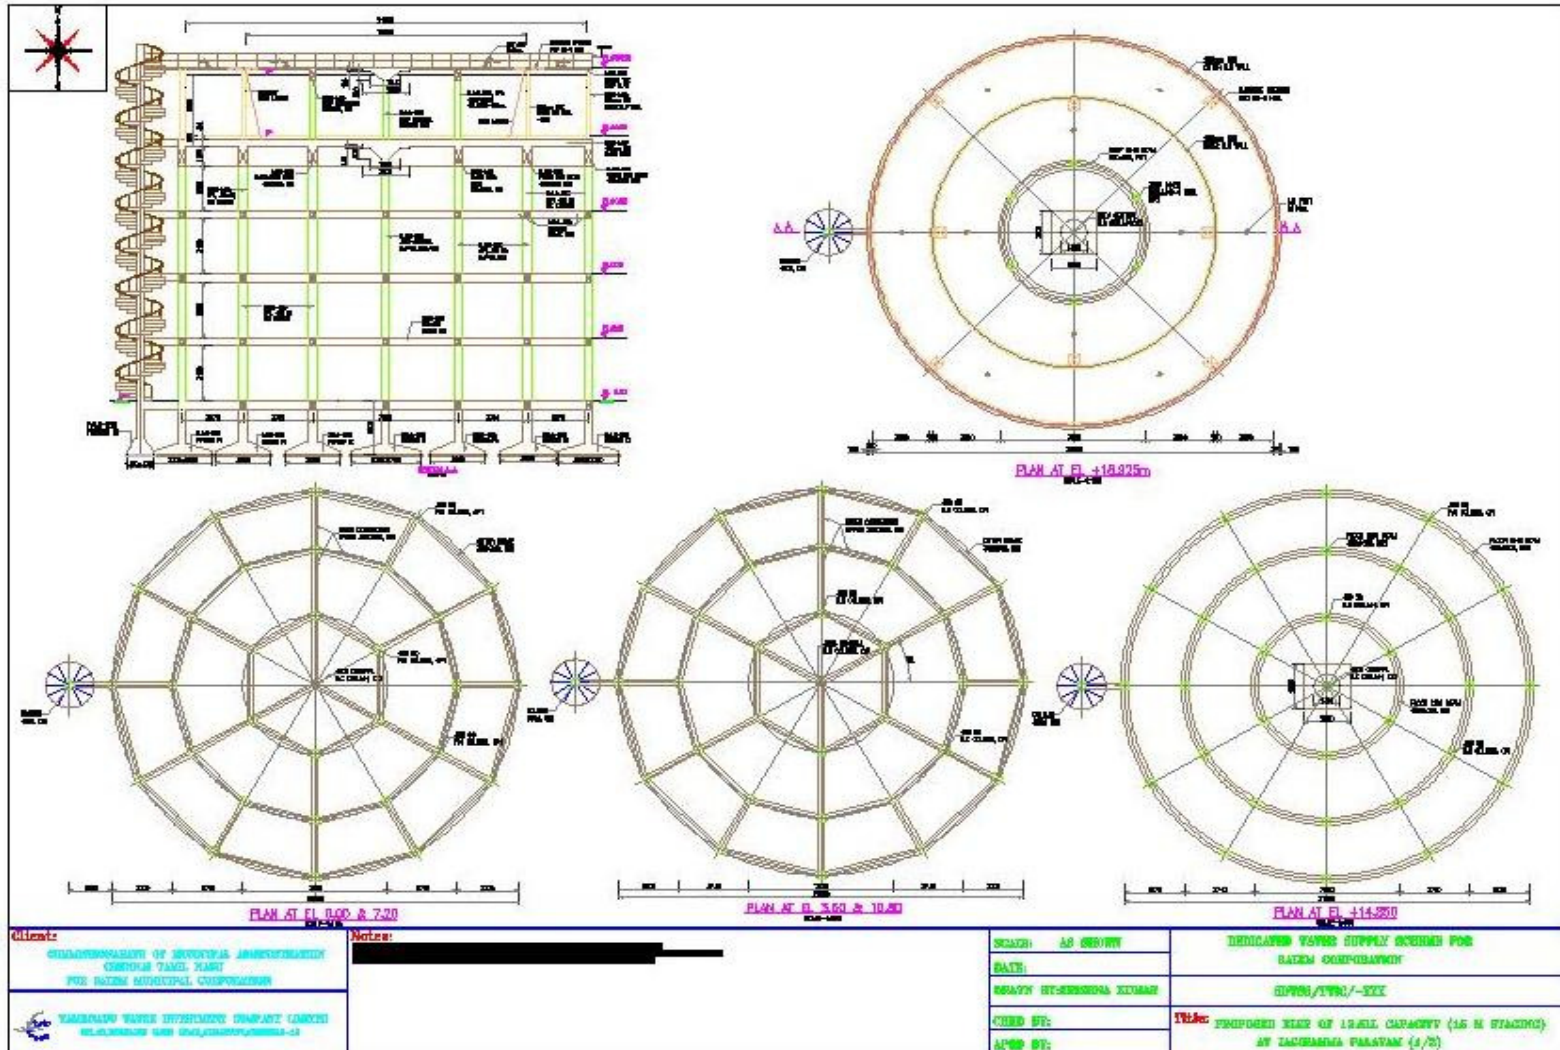

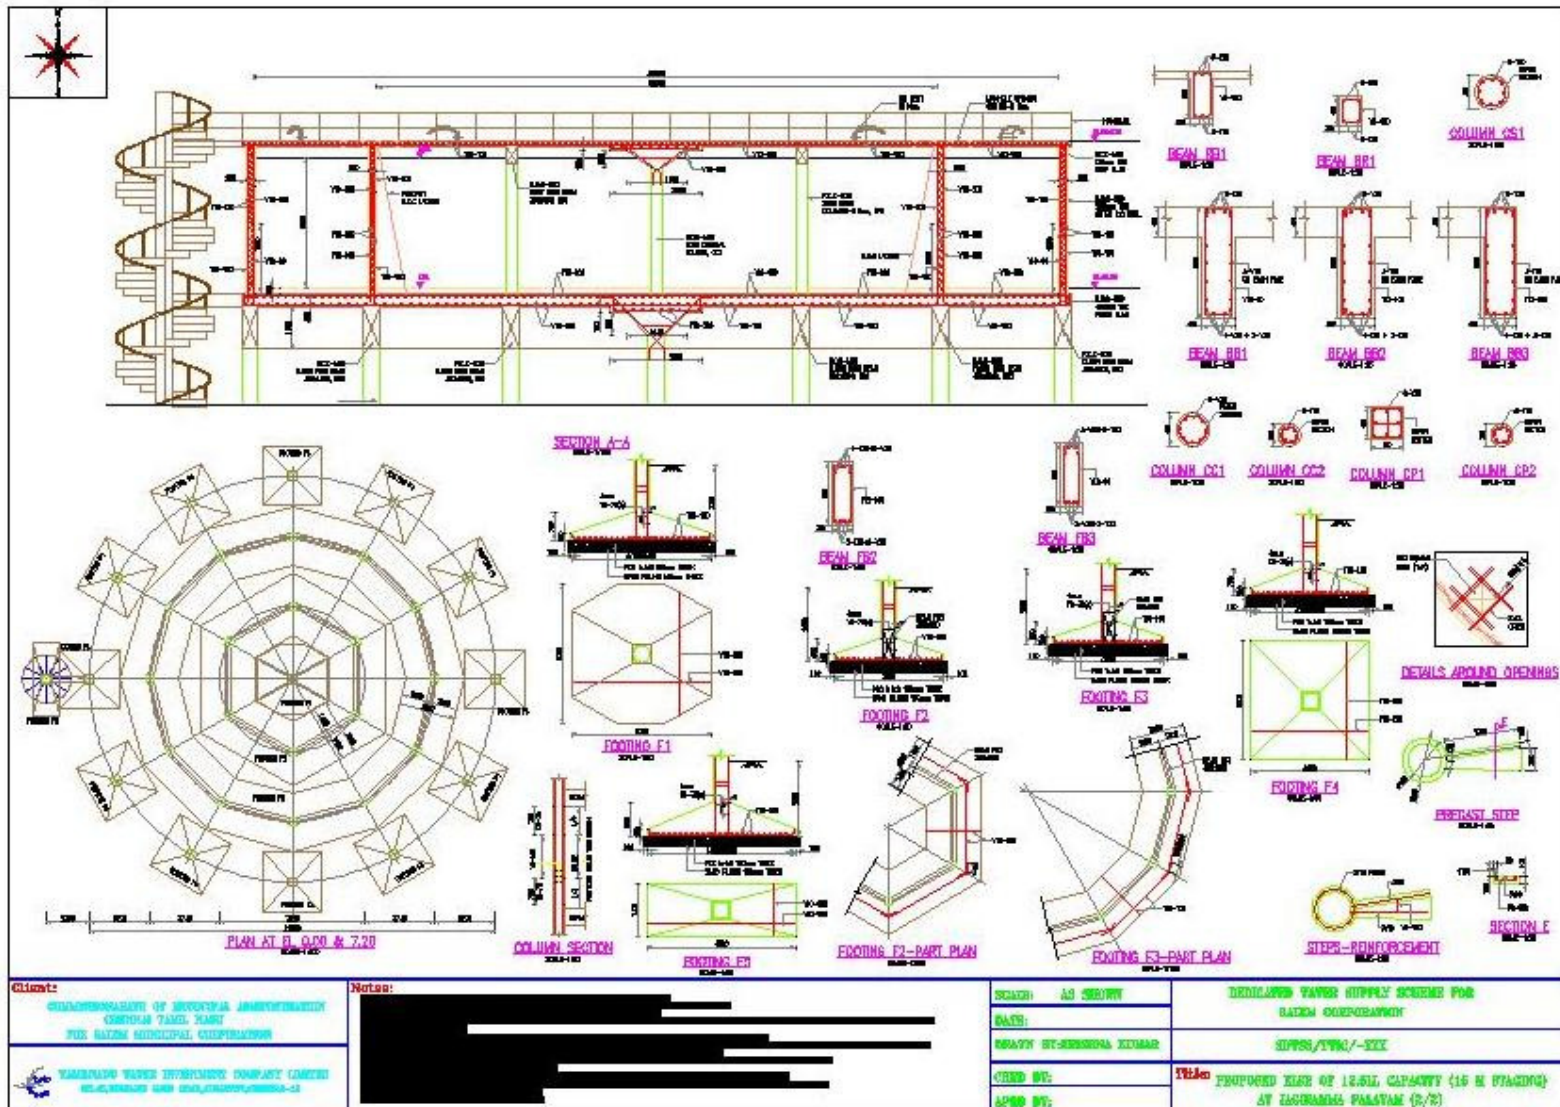

Client:


Notes:









Scale: AS SHOWN

Date:


Check by:

Approved by:



